


# CONSTRUIRE STATIE DE BAZA PENTRU SERVICII DE COMUNICATII ELECTRONICE

## PLANSĂ 0 - INCADRARE IN LOCALITATE A ZONEI

PLAN DE INCADRARE IN ZONA, scara 1:5000




EXTRAS PUG

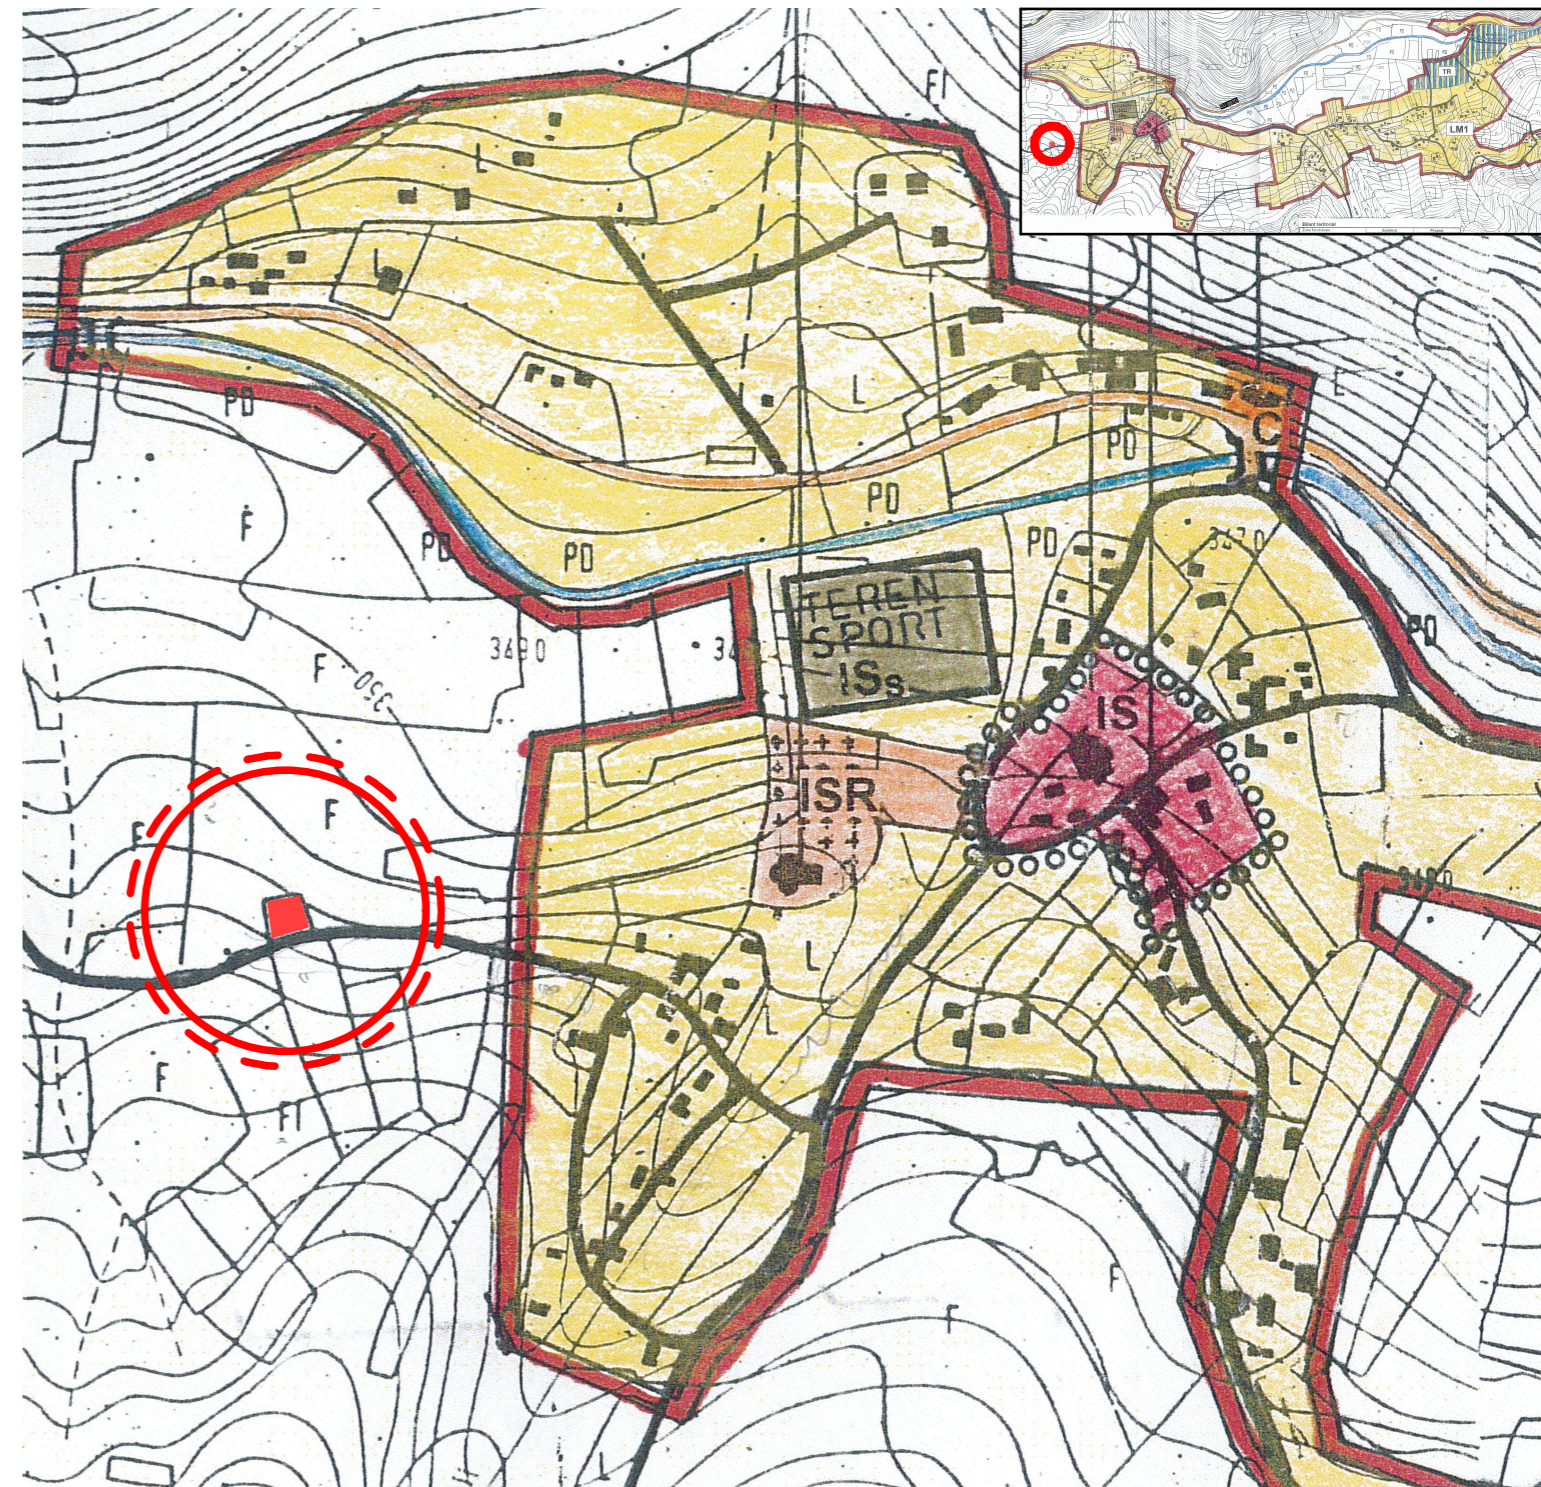

**Amplasament:**

Com. Toplita, sat Dabaca, Jud. Hunedoara  
CF nr. 60463, extravilan

conf. P.U.G. aprobat prin H.C.L. nr. 3/2001, prelungit prin H.C.L. nr. 5/2016.

 <p>0722 543192 CUI 36639626 120/1074/2016 al. Crizantemelor, bl. M2 et.8, ap.52 mun. Deva, jud. Hunedoara</p> <p><b>SC ARHE TIP STUDIO SRL</b></p>	VERIFICATOR EXPERT	NUME	SEMNATURA	CERINTA	REFERAT / EXPERTIZA/ NR./ DATA
	Beneficiar: <b>S.C. RCS &amp; RDS S.A.</b>				
Titlul proiectului: <b>CONSTRUIRE STATIE DE BAZA PENTRU SERVICII DE COMUNICATII ELECTRONICE Com. Toplita, sat Dabaca, extravilan, Jud. Hunedoara</b>					Faza: P.U.Z.
specificatie	nume	semnatura	Data:	Scara:	Titlul plansei:
sef proiect	arh. Anca Botezan		2017	1:5000	Incadrarea in localitate a zonei
proiectat	arh. Anca Botezan				
desenat	arh. Ionut Ivanov				
					Planșa nr. A00